



- A** Kitchen : 8'.6" x 7'.6"
- B** Living/Dining : 14'.9" x 14'.0"
- C** Bedroom-1 : 10'.0" x 10'.6"
- D** Study/Bedroom-2 : 10'.0" x 9'.0"
- E** Toilet-1 : 7'.0" x 4'.0"
- F** Toilet-2 : 7'.0" x 4'.0"
- G** Balcony : 4' wide



2 BEDROOM STUDIO APARTMENT

Saleable Area : 790 sq.ft.
Carpet Area : 590 sq.ft.



- A** Kitchen : 9'.3" x 7'.6"
- B** Living/Dining : 14'.0" x 16'.0"
- C** Bedroom-1 : 10'.0" x 11'.9"
- D** Study/Bedroom-2 : 10'.0" x 11'.0"
- E** Toilet-1 : 8'.0" x 5'.0"
- F** Toilet-2 : 8'.0" x 5'.0"
- G** Balcony-1 : 4' wide
- H** Balcony-2 : 5' wide

Saleable Area : 905 sq.ft.
Carpet Area : 690 sq.ft.

2 BEDROOM COMPACT APARTMENT





- | | | | |
|------------------------|-------------------|--------------------|-----------|
| A Kitchen | : 9'.9" x 8'.3" | G Balcony-1 | : 4' wide |
| B Living/Dining | : 18'.0" x 14'.9" | H Balcony-2 | : 4' wide |
| C Bedroom-1 | : 10'.9" x 13'.6" | I Utility | : 4' wide |
| D Bedroom-2 | : 11'.0" x 9'.9" | | |
| E Toilet-1 | : 8'.0" x 5'.0" | | |
| F Toilet-2 | : 8'.0" x 5'.0" | | |



2 BEDROOM REGULAR APARTMENT

Saleable Area : 1,080 sq.ft.

Carpet Area : 825 sq.ft.



A Kitchen	: 10'.3" x 10'.3"	E Study/Bedroom-3	: 10'.9" x 10'.0"
B Living/Dining	: 22'.0" x 16'.0"	F Toilet-1	: 8'.0" x 5'.0"
C Bedroom-1	: 11'.9" x 12'.9"	G Toilet-2	: 8'.0" x 5'.0"
D Bedroom-2	: 11'.6" x 9'.9"	H Balcony-1	: 4' wide
		I Balcony-2	: 4' wide
		J Utility	: 4' wide

Saleable Area : 1,375 sq.ft., Carpet Area : 1,060 sq.ft.
 Saleable Area : 1,380 sq.ft., Carpet Area : 1,065 sq.ft.

2.5 BEDROOM APARTMENT

prince
town

3.5 Bedroom + Family Apartment

Saleable Area : 1,870 sq.ft.

Carpet Area : 1,424 sq.ft.

A Kitchen	: 10'6" x 10'0"
B Living	: 18'0" x 14'9"
C Dining	: 10'6" x 12'8"
D Bedroom -1	: 10'9" x 13'6"
E Bedroom -2	: 10'0" x 13'8"
F Bedroom -3	: 9'9" x 11'0"

G Foyer	: 5'0" x 4'0"
H Family	: 9'9" x 8'3"
I Toilet-1	: 5'0" x 8'0"
J Toilet-2	: 5'0" x 8'0"
K Toilet-3	: 7'0" x 5'0"
L Balcony-1	: 4' Wide

M Balcony-2	: 4' Wide
N Balcony-3	: 4' Wide
O Balcony-4	: 4' Wide
P Utility	: 8'6" x 8'0"
Q Pooja	: 4'3" x 5'9"



prince
town

3.5 Bedroom + Family + Study Apartment

Saleable Area : 2,170 sq.ft.

Carpet Area : 1,660 sq.ft.

A Kitchen	: 10'0" x 10'4"
B Living	: 22'0" x 16'0"
C Dining	: 10'6" x 12'8"
D Bedroom-1	: 11'9" x 12'9"
E Bedroom-2	: 10'9" x 10'3"
F Bedroom-3	: 10'0" x 13'8"

G Study	: 11'6" x 9'9"
H Family	: 10'3" x 9'9"
I Toilet-1	: 5'0" x 8'3"
J Toilet-2	: 5'0" x 8'0"
K Toilet-3	: 7'0" x 5'0"
L Balcony-1	: 4' Wide

M Balcony-2	: 4' Wide
N Balcony-3	: 4' Wide
O Balcony-4	: 4' Wide
P Utility	: 8'6" x 8'0"
Q Pooja	: 4'0" x 5'9"



prince
town




WING : A-B / E-F / J-K

WING - A & B	UNIT	CARPET (sq.ft.)	SALE (sq.ft.)	WING - E & F	UNIT	CARPET (sq.ft.)	SALE (sq.ft.)	WING - J & K	UNIT	CARPET (sq.ft.)	SALE (sq.ft.)
101, 301, 501, 701, 901, 1101, 1301, 1501	2.5 BHK	1,060	1,375	101, 301, 501, 701, 901, 1101, 1301, 1501	2.5 BHK	1,060	1,375	101, 301, 501, 701, 901, 1101, 1301, 1501, 1701, 1901, 2101	2.5 BHK	1,060	1,375
102, 302, 502, 702, 902, 1102, 1302, 1502	2 BHK Compact	690	905	102, 302, 502, 702, 902, 1102, 1302, 1502	2 BHK Compact	690	905	102, 302, 502, 702, 902, 1102, 1302, 1502, 1702, 1902, 2102	2 BHK Compact	690	905
103, 303, 503, 703, 903, 1103, 1303, 1503	2 BHK Studio	590	790	103, 303, 503, 703, 903, 1103, 1303, 1503	2 BHK Studio	590	790	103, 303, 503, 703, 903, 1103, 1303, 1503, 1703, 1903, 2103	2 BHK Studio	590	790
104, 304, 504, 704, 904, 1104, 1304, 1504	2 BHK Regular	825	1,080	104, 304, 504, 704, 904, 1104, 1304, 1504	2 BHK Regular	825	1,080	104, 304, 504, 704, 904, 1104, 1304, 1504, 1704, 1904, 2104	2 BHK Regular	825	1,080



WING : A-B / E-F / J-K

WING - A & B	UNIT	CARPET (sq.ft.)	SALE (sq.ft.)	WING - E & F	UNIT	CARPET (sq.ft.)	SALE (sq.ft.)	WING - J & K	UNIT	CARPET (sq.ft.)	SALE (sq.ft.)
001, 201, 401, 601, 801, 1001, 1201, 1401	2.5 BHK	1,065	1,380	001, 201, 401, 601, 801, 1001, 1201, 1401	2.5 BHK	1,065	1,380	001, 201, 401, 601, 801, 1001, 1201, 1401, 1601, 1801, 2001	2.5 BHK	1,065	1,380
002, 202, 402, 602, 802, 1002, 1202, 1402	2 BHK Compact	690	905	002, 202, 402, 602, 802, 1002, 1202, 1402	2 BHK Compact	690	905	002, 202, 402, 602, 802, 1002, 1202, 1402, 1602, 1802, 2002	2 BHK Compact	690	905
203, 403, 603, 803, 1003, 1203, 1403, 1603	2 BHK Studio	590	790	203, 403, 603, 803, 1003, 1203, 1403, 1603	2 BHK Studio	590	790	203, 403, 603, 803, 1003, 1203, 1403, 1603, 1803, 2003, 2203	2 BHK Studio	590	790
004, 204, 404, 604, 804, 1004, 1204, 1404, 1604	2 BHK Regular	825	1,080	004, 204, 404, 604, 804, 1004, 1204, 1404, 1604	2 BHK Regular	825	1,080	004, 204, 404, 604, 804, 1004, 1204, 1404, 1604, 1804, 2004, 2204	2 BHK Regular	825	1,080

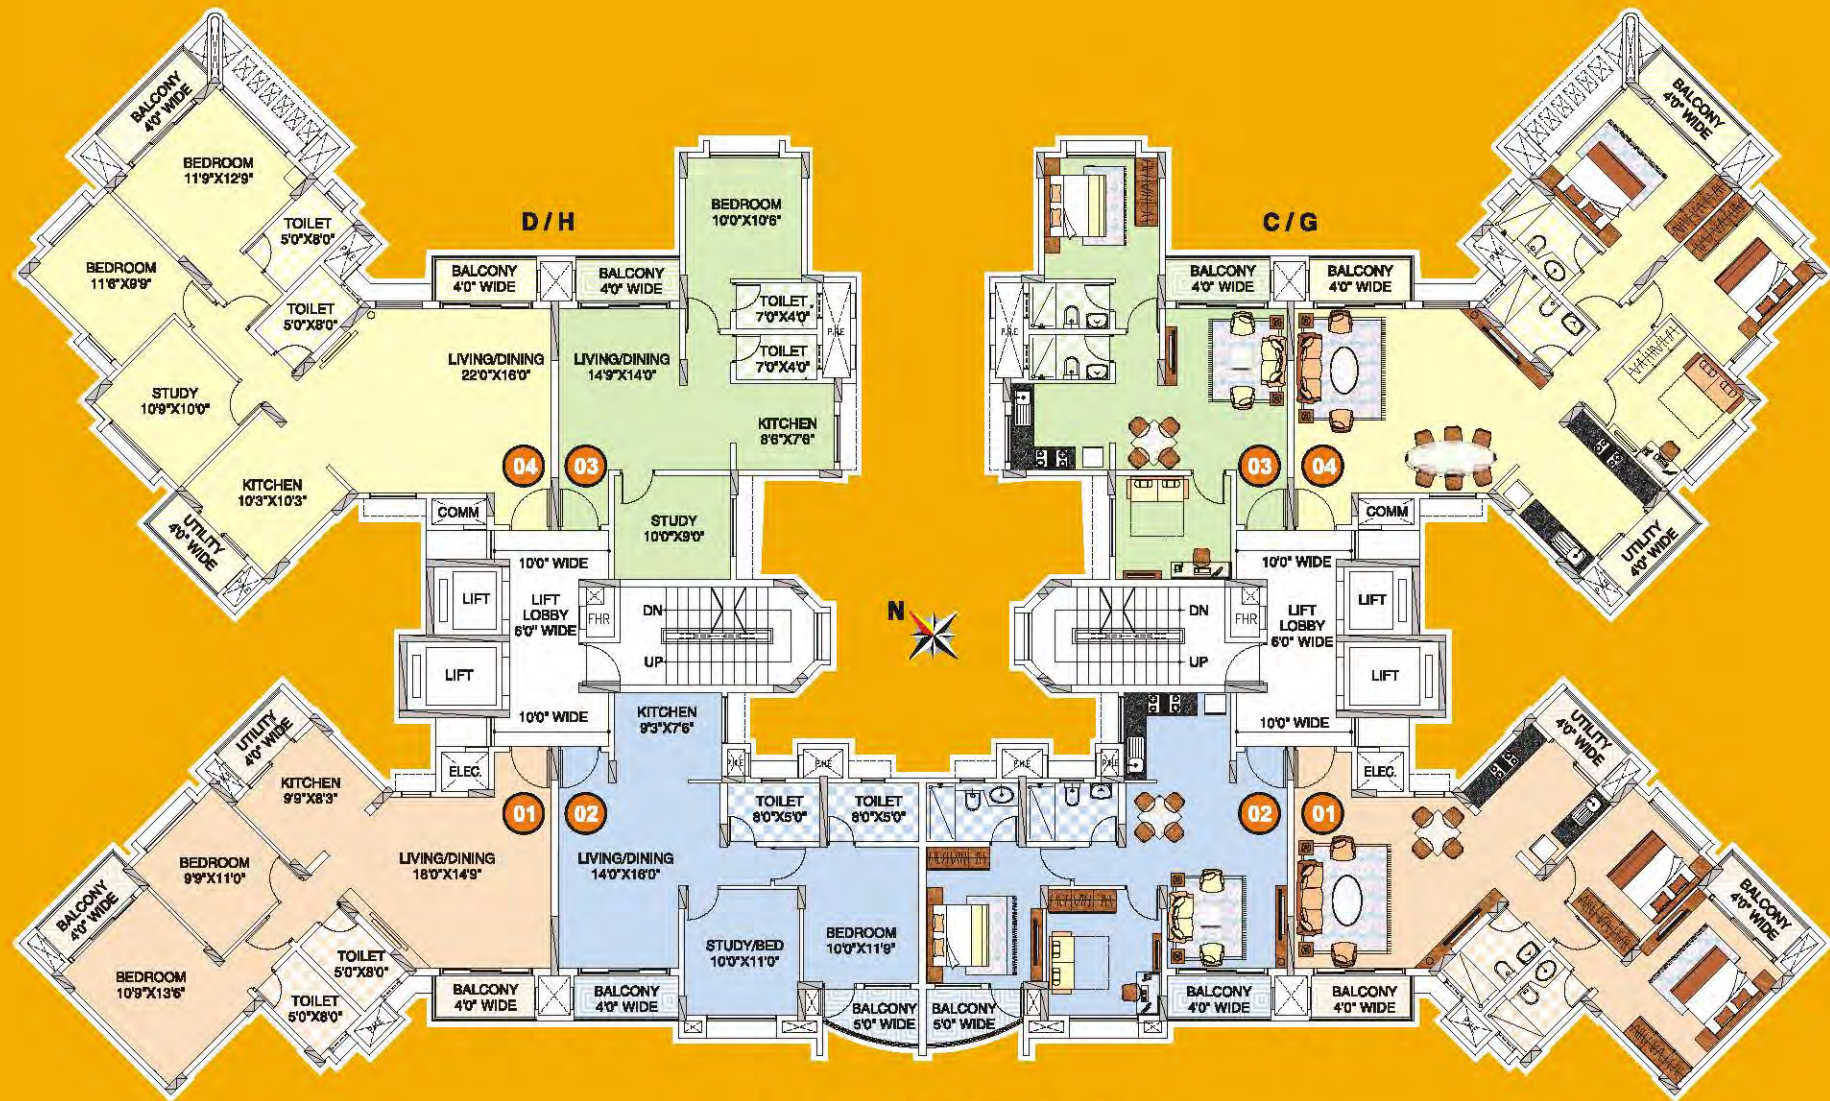

WING : C-D / G-H

WING - C & D	UNIT	CARPET (sq.ft.)	SALE (sq.ft.)	WING - G & H	UNIT	CARPET (sq.ft.)	SALE (sq.ft.)
101, 301, 501, 701, 901, 1101, 1301, 1501	2 BHK Regular	825	1,080	101, 301, 501, 701, 901, 1101, 1301, 1501	2 BHK Regular	825	1,080
102, 302, 502, 702, 902, 1102, 1302, 1502	2 BHK Compact	690	905	102, 302, 502, 702, 902, 1102, 1302, 1502	2 BHK Compact	690	905
103, 303, 503, 703, 903, 1103, 1303, 1503	2 BHK Studio	590	790	103, 303, 503, 703, 903, 1103, 1303, 1503	2 BHK Studio	590	790
104, 304, 504, 704, 904, 1104, 1304, 1504	2.5 BHK	1,060	1,375	104, 304, 504, 704, 904, 1104, 1304, 1504	2.5 BHK	1,060	1,375



WING : C-D / G-H

WING - C & D	UNIT	CARPET (sq.ft.)	SALE (sq.ft.)	WING - G & H	UNIT	CARPET (sq.ft.)	SALE (sq.ft.)
001, 201, 401, 601, 801, 1001, 1201, 1401	2 BHK Regular	825	1,080	201, 401, 601, 801, 1001, 1201, 1401	2 BHK Regular	825	1,080
002, 202, 402, 602, 802, 1002, 1202, 1402	2 BHK Compact	690	905	202, 402, 602, 802, 1002, 1202, 1402	2 BHK Compact	690	905
203, 403, 603, 803, 1003, 1203, 1403, 1603	2 BHK Studio	590	790	203, 403, 603, 803, 1003, 1203, 1403, 1603	2 BHK Studio	590	790
004, 204, 404, 604, 804, 1004, 1204, 1404, 1604	2.5 BHK	1,065	1,380	004, 204, 404, 604, 804, 1004, 1204, 1404, 1604	2.5 BHK	1,065	1,380



3.5 BHK + FAMILY, COMBINATION FLOOR PLAN

1st / 3rd / 5th / 7th / 9th / 11th / 13th / 15th



Ground / 2nd / 4th / 6th / 8th / 10th / 12th / 14th / 16th

3.5 BHK + FAMILY, COMBINATION FLOOR PLAN

